




Section A-A Existing

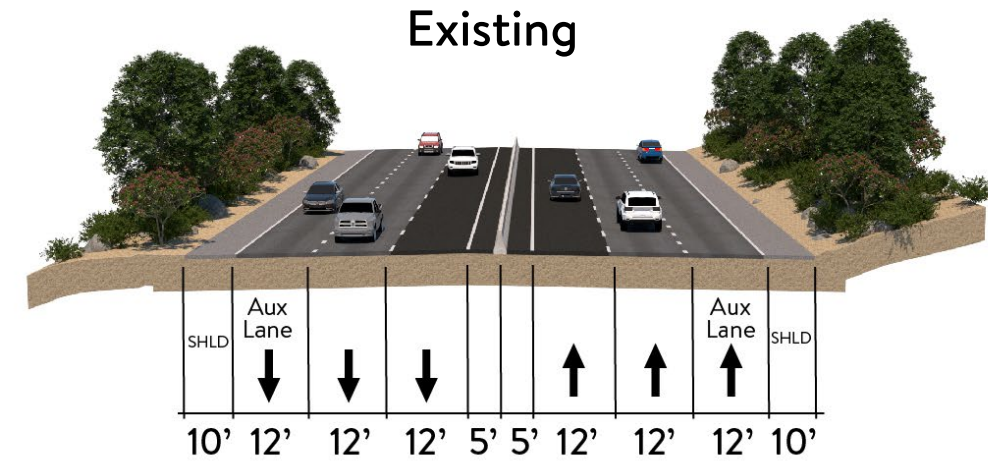


Proposed Inside Widening

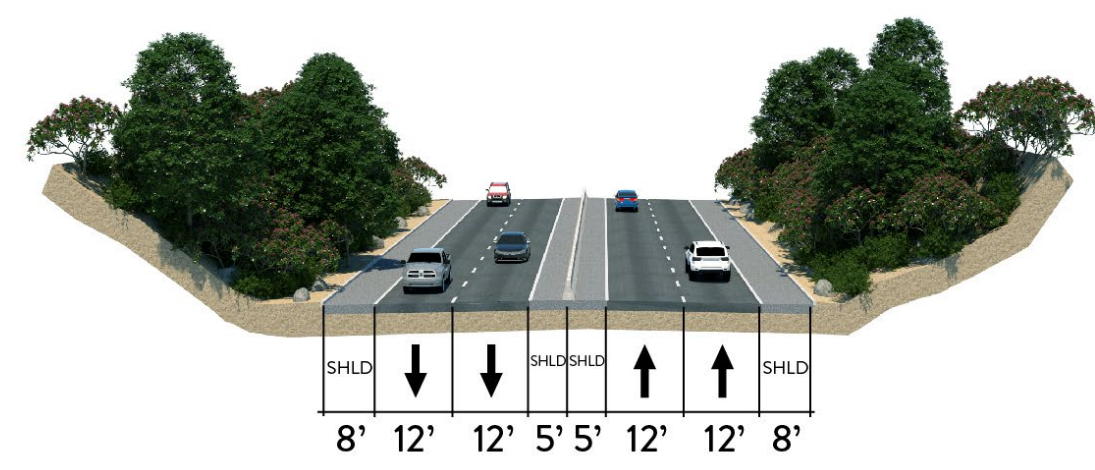


Section B-B Existing

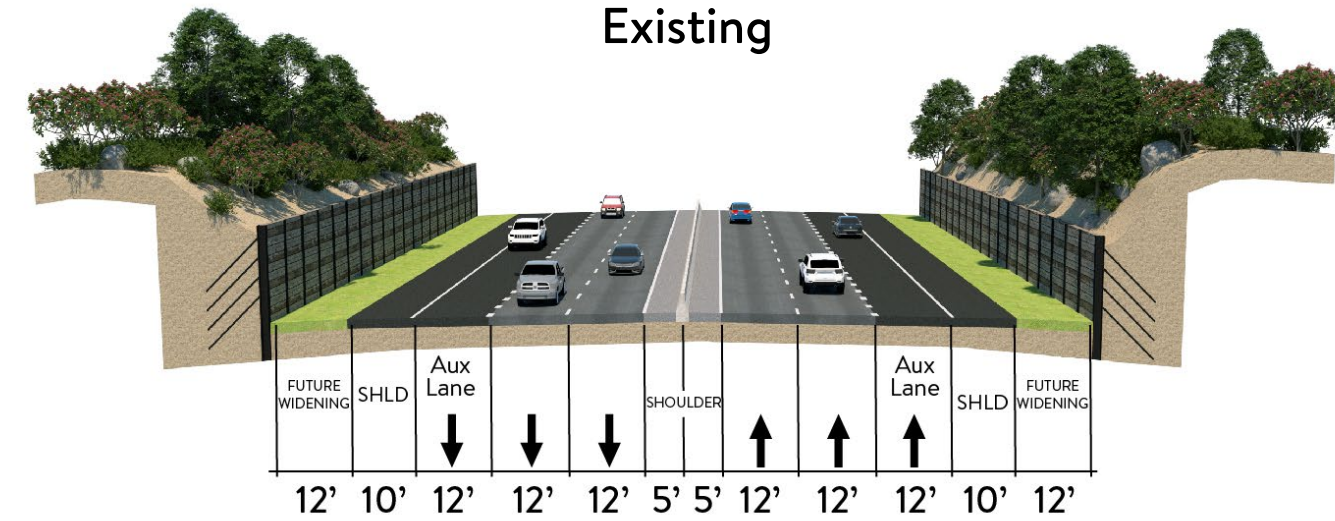


Proposed Outside Widening

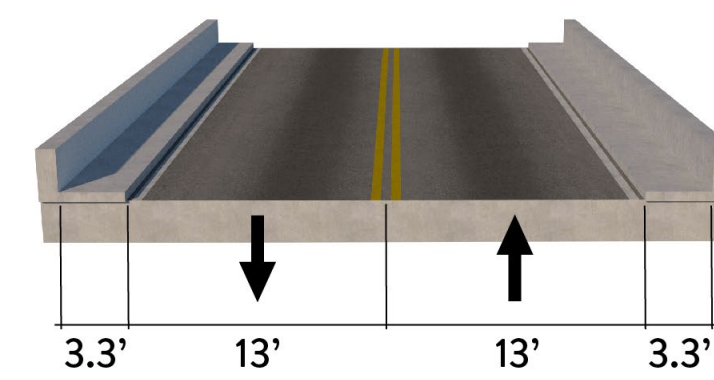

Existing Capitola Avenue Overcrossing

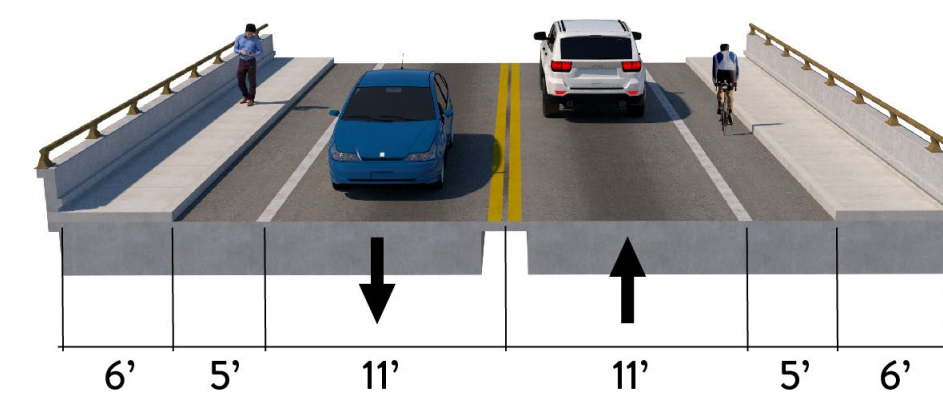

Proposed Capitola Avenue Overcrossing

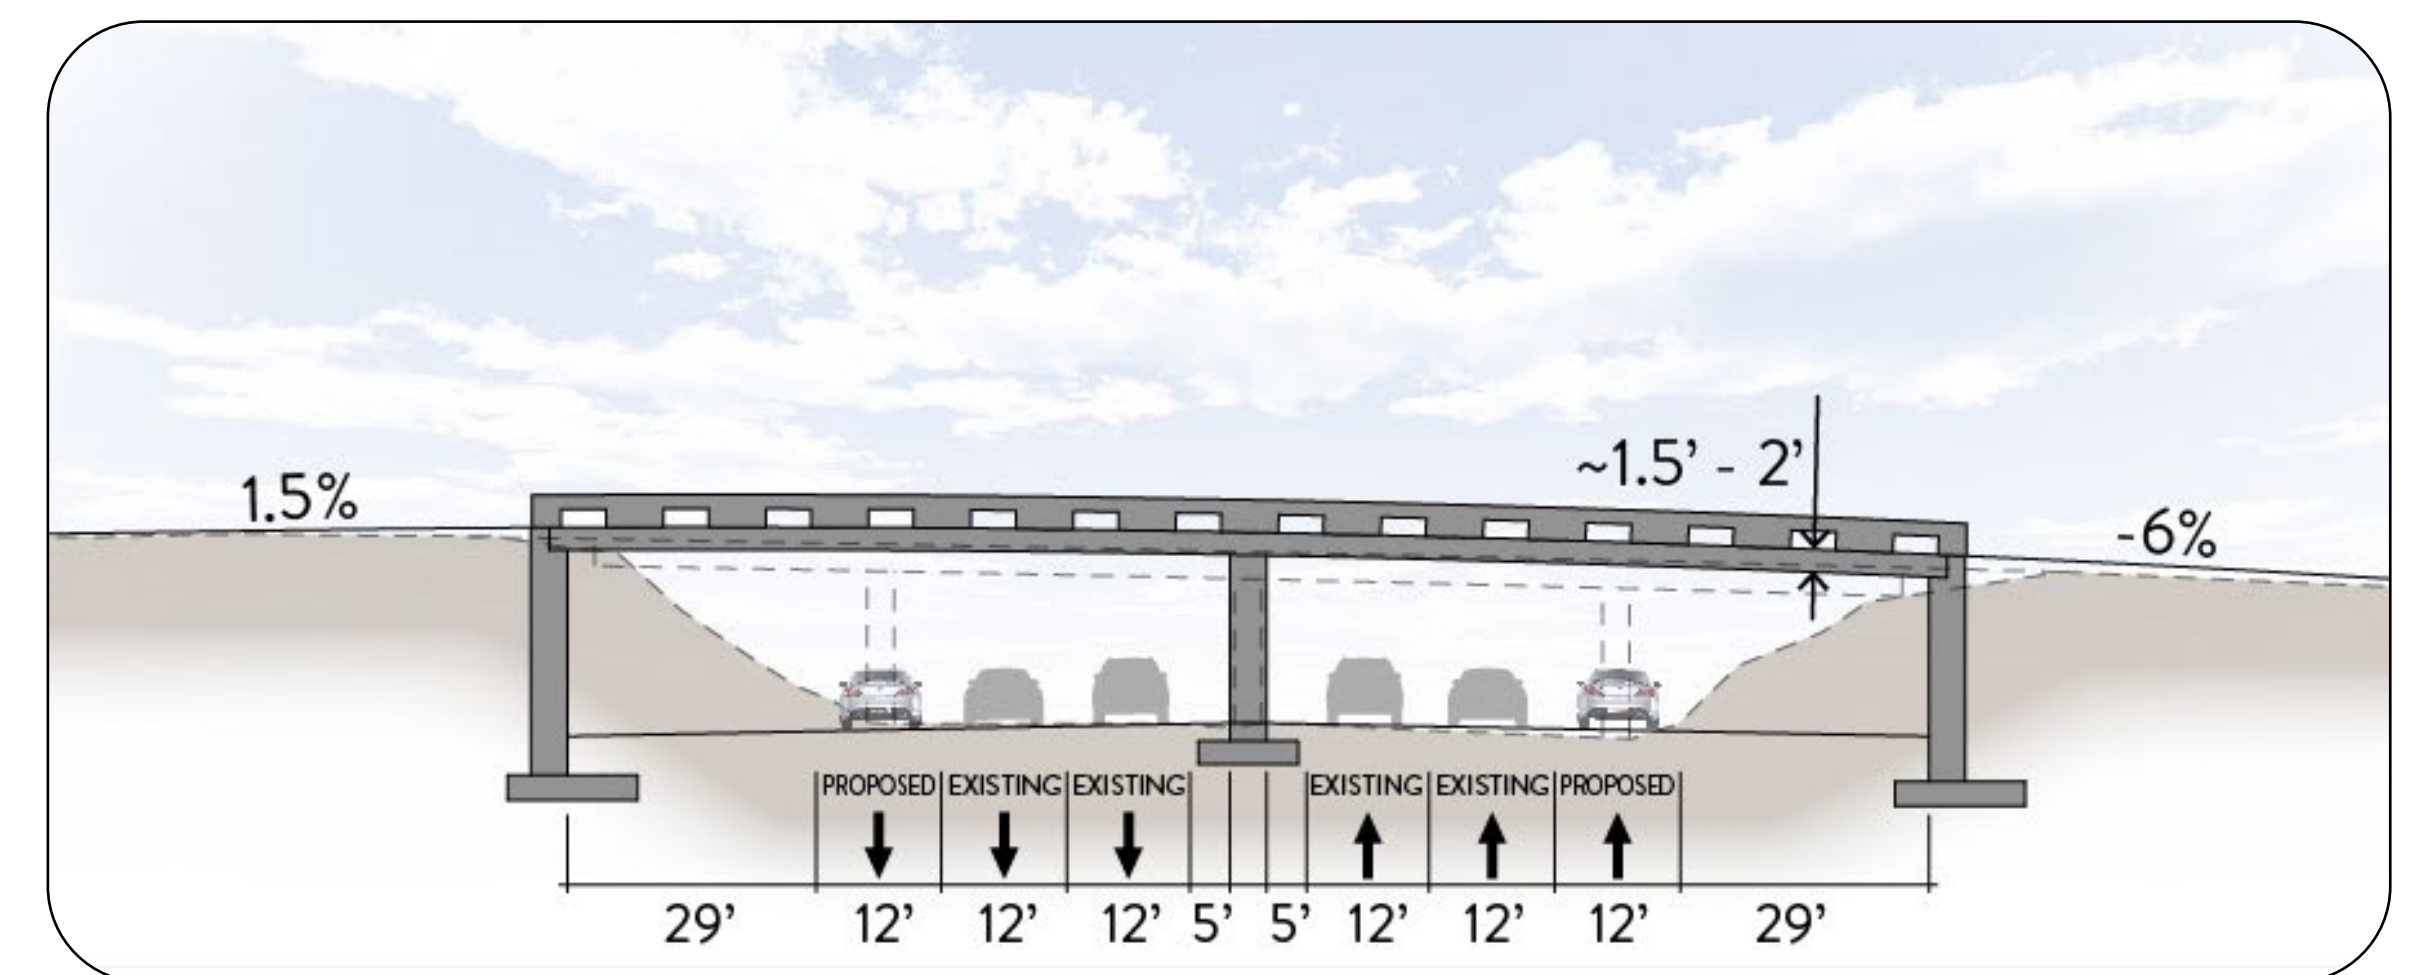

Proposed Capitola Ave Overcrossing Profile



Highway 1 Auxiliary Lanes (State Park Drive to Bay Avenue/Porter Street)

